

TA35 SK

ELEVATIONS AND OVERALL DEPTHS


Elevations Standard Sash	53 mm
	66 mm
Elevations Standard Frame	28 mm
Elevations Standard Curtain Wall	100 mm
	110 mm
	120 mm
Depths Standard Wood Profile	68 mm
	78 mm
	88 mm

MAXIMUM SASH SIZES

Width Sash Max	1.600 mm
Height Sash Max	3.000 mm
Weight Sash Tilt/Turn	200 kg
Weight Sash Side Hung	300 kg

FINISH + CORNER JOINT ALUMINIUM

RAL, NCS, DB	welded
RAL, NCS, DB	mechanical
Anodised	mechanical

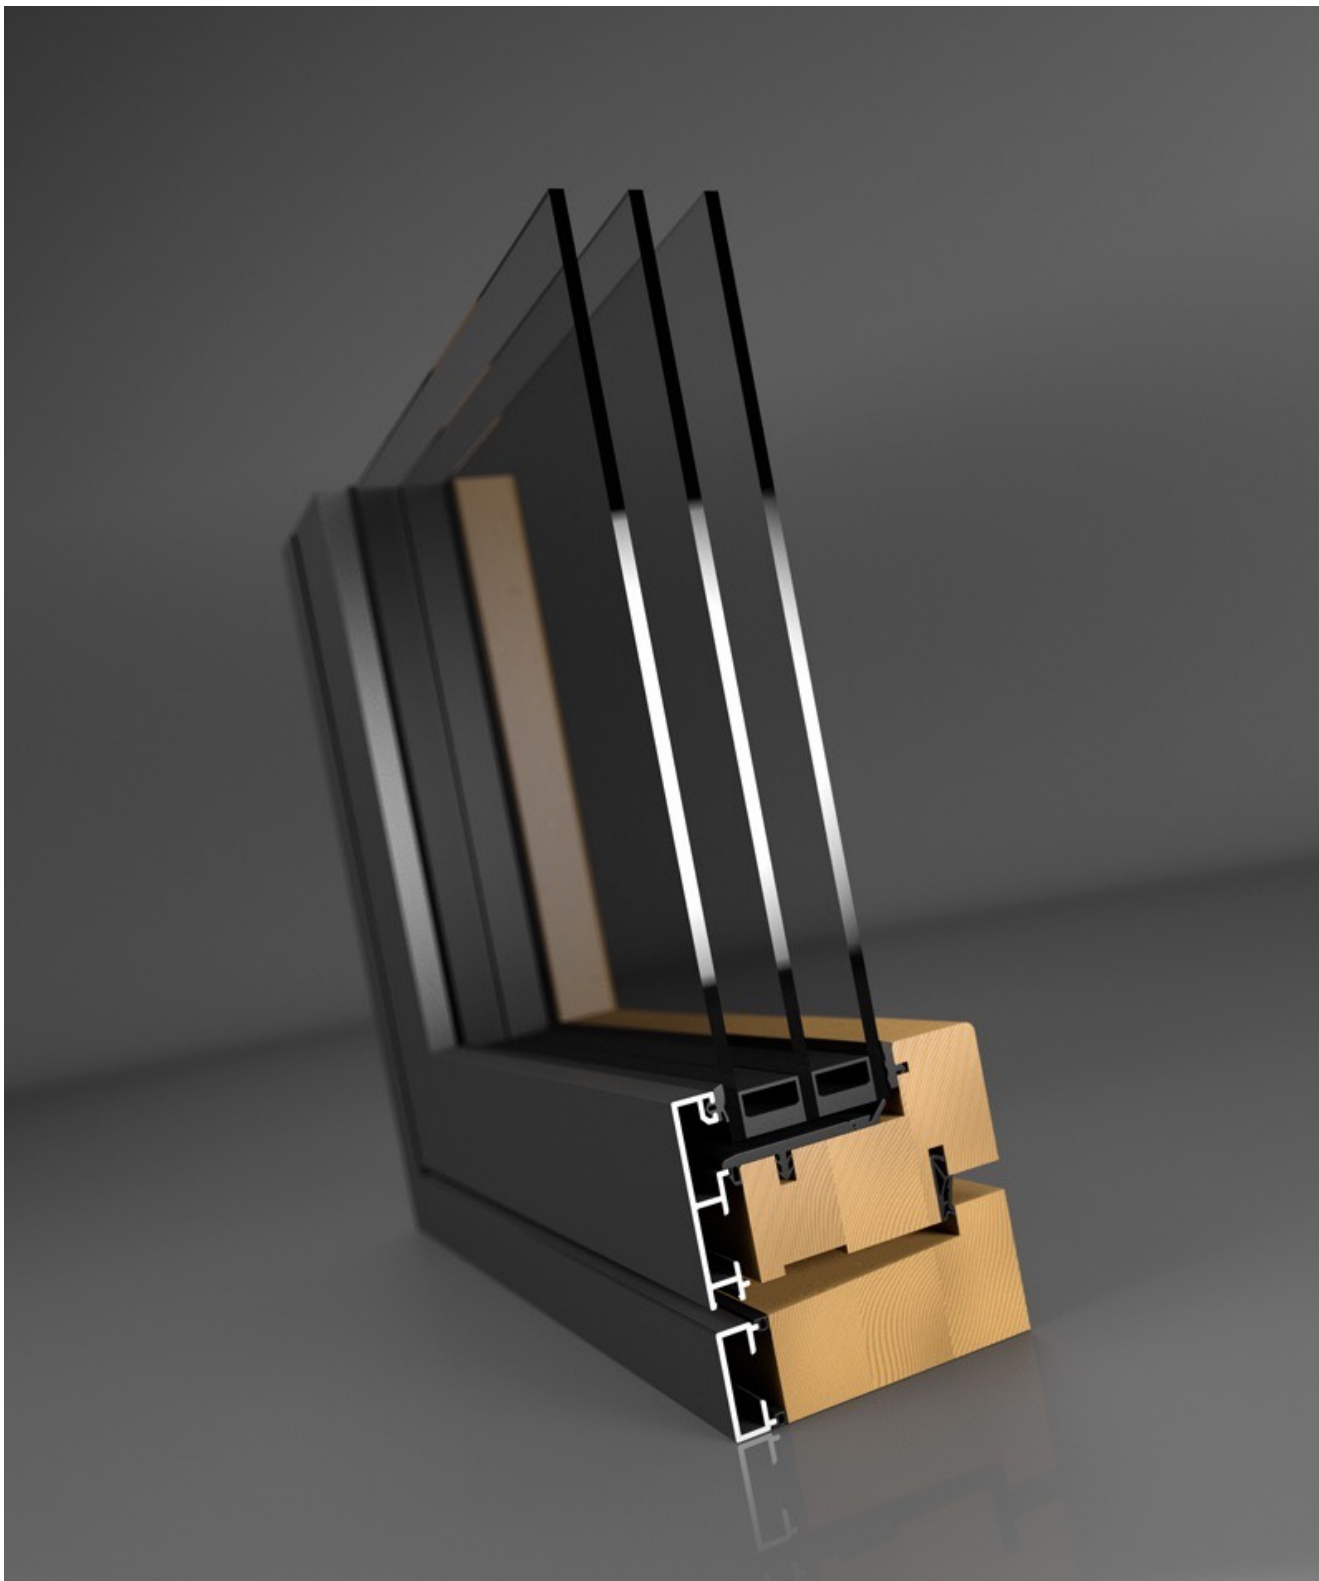

NORMS + VALUES: CE: EN 14351-1

DIN EN 12207 Air Impermeability Class 4
DIN EN 12208 Driving Rain Resistance Class E900
DIN EN 12210 Wind Load Resistance Class C4
DIN EN ISO 10077-2 $U_w \geq 0,70 \text{ W/(m}^2\text{K)}$
DIN EN ISO 717-1 Noise Control: $R_w \text{ (C; Ctr) = 44 (-2; -6) dB}$
DIN EN 1627 Burglary Resistance: RC1N, RC2N, RC2
DIN 18008-4 TRAV Anti Drop Device: Category A, B, C

WOOD TYPES

Spruce
Fir
Larch
Pine
Douglas Fir
Hemlock
Oak

